


Fitzpatrick s.a.l

Standard
Leaf Types

SF

DF*

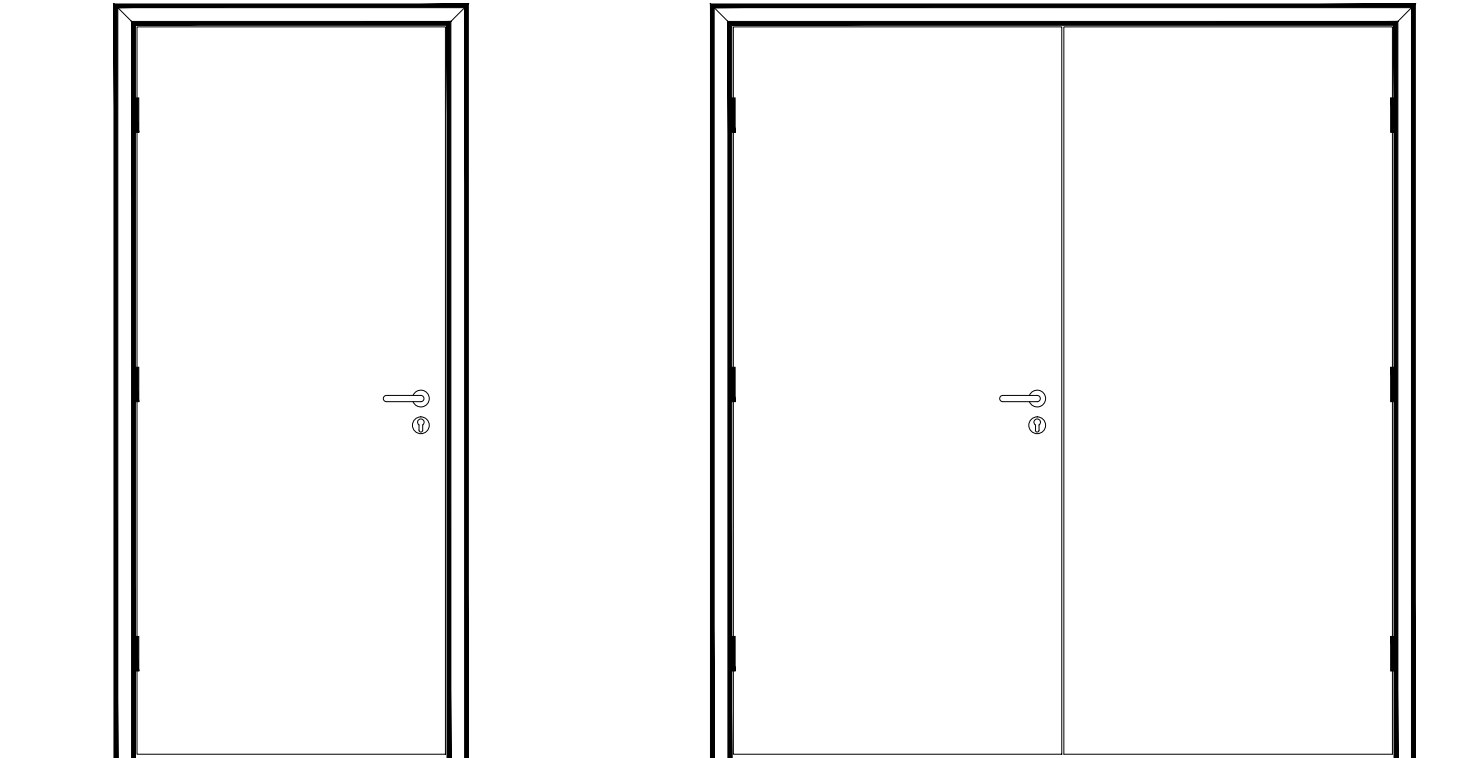

* Add (U) To Type Name For Unequal Leaves

** Add (A) To Type Name For Four Sided Access Panel e.g. SAF

Fitzpatrick s.a.l

Tel : 961 1 901888 - 961 3 232444
 Fax : 961 1 901333 Beirut , LEBANON

PROJECT :

FITZPATRICK STANDARD

DWG TITLE :

FLUSH DOOR TYPE

DATE :

13/03/2012

SCALE :

NOT TO SCALE


REMARK

DWG NB :

FS-D/01

SV

SVT

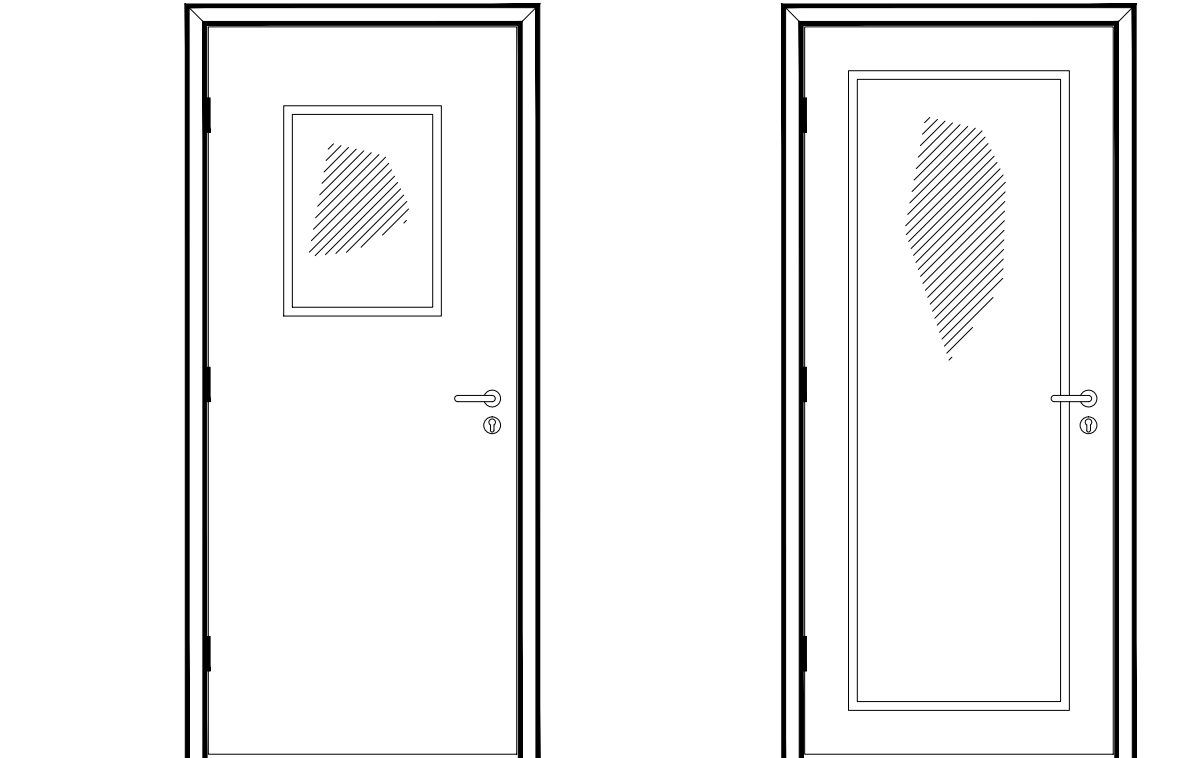

* For Fire Rated Doors Vision Panel Area Should Not Exceed: 0.4 m² Under BS
645 cm² Under UL

Fitzpatrick s.a.l

Tel : 961 1 901888 - 961 3 232444
Fax : 961 1 901333 Beirut , LEBANON

PROJECT :

FITZPATRICK STANDARD

DWG TITLE :

VISION DOOR TYPE 1/2

DATE :

13/03/2012

SCALE :

NOT TO SCALE


REMARK

DWG NB :

FS-D/02

DV

DVT

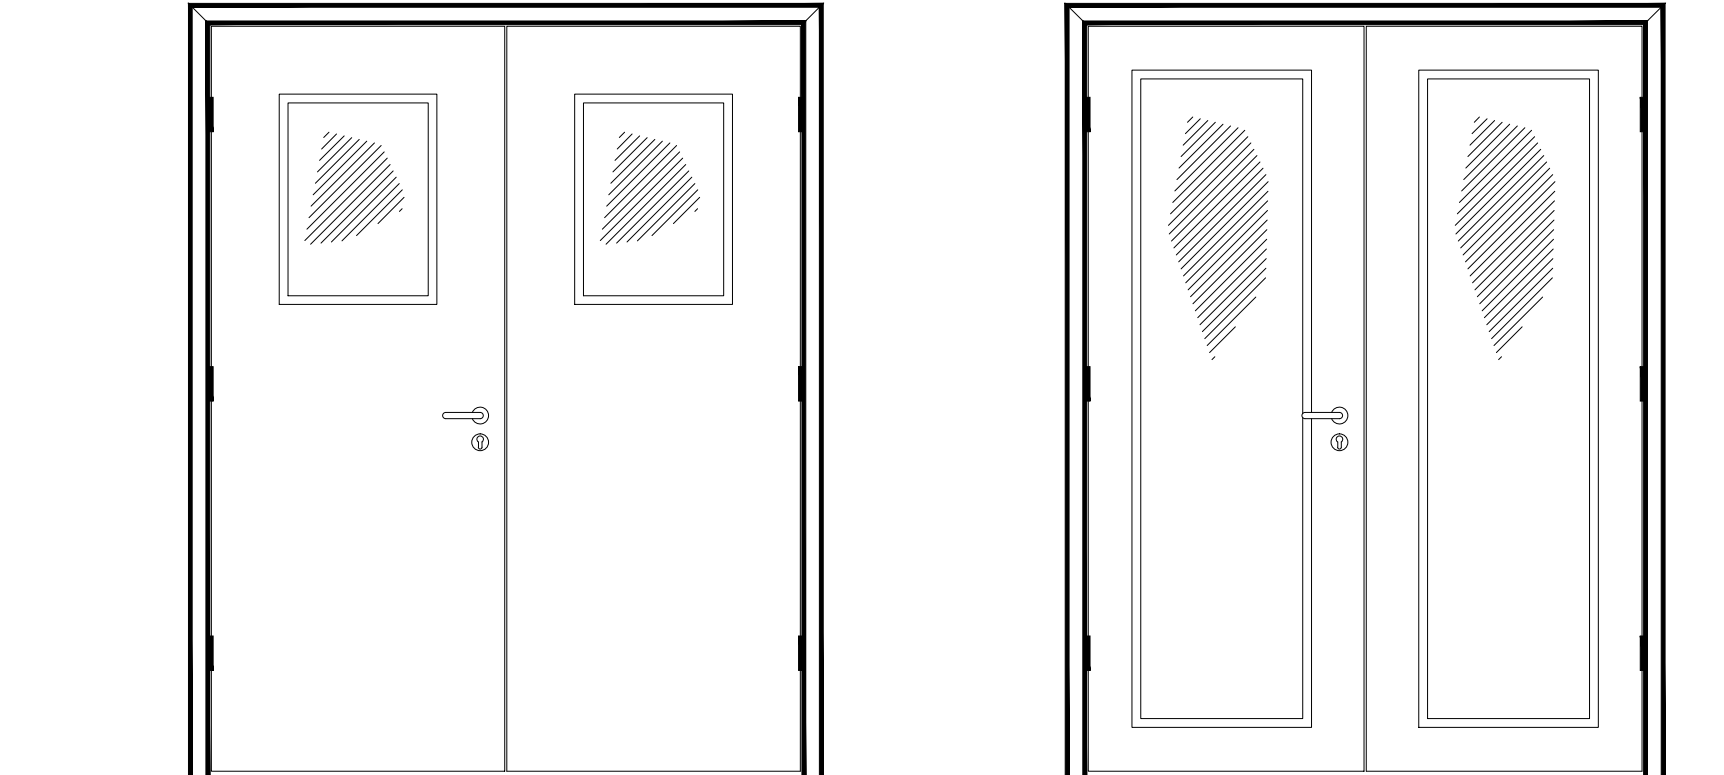

* For Fire Rated Doors Vision Panel Area Should Not Exceed: 0.4 m² Under BS
645 cm² Under UL

Fitzpatrick s.a.l

Tel : 961 1 901888 - 961 3 232444
Fax : 961 1 901333 Beirut , LEBANON

PROJECT :

FITZPATRICK STANDARD

DWG TITLE :

VISION DOOR TYPE 2/2

DATE :

13/03/2012

SCALE :

NOT TO SCALE

REMARK

DWG NB :

FS-D/03

SL

SLT



Fitzpatrick s.a.l

Tel : 961 1 901888 - 961 3 232444
 Fax : 961 1 901333 Beirut , LEBANON

PROJECT :

FITZPATRICK STANDARD

DWG TITLE :

LOUVER DOOR TYPE 1/2

DATE :

13/03/2012

SCALE :

NOT TO SCALE

REMARK

DWG NB :

FS-D/04

DL

DLT



Fitzpatrick s.a.l

Tel : 961 1 901888 - 961 3 232444
Fax : 961 1 901333 Beirut , LEBANON

PROJECT :

FITZPATRICK STANDARD

DWG TITLE :

LOUVER DOOR TYPE 2/2

DATE :

13/03/2012

SCALE :

NOT TO SCALE

REMARK

DWG NB :

FS-D/05