



Fitzpatrick s.a.l

Standard
Frame Types

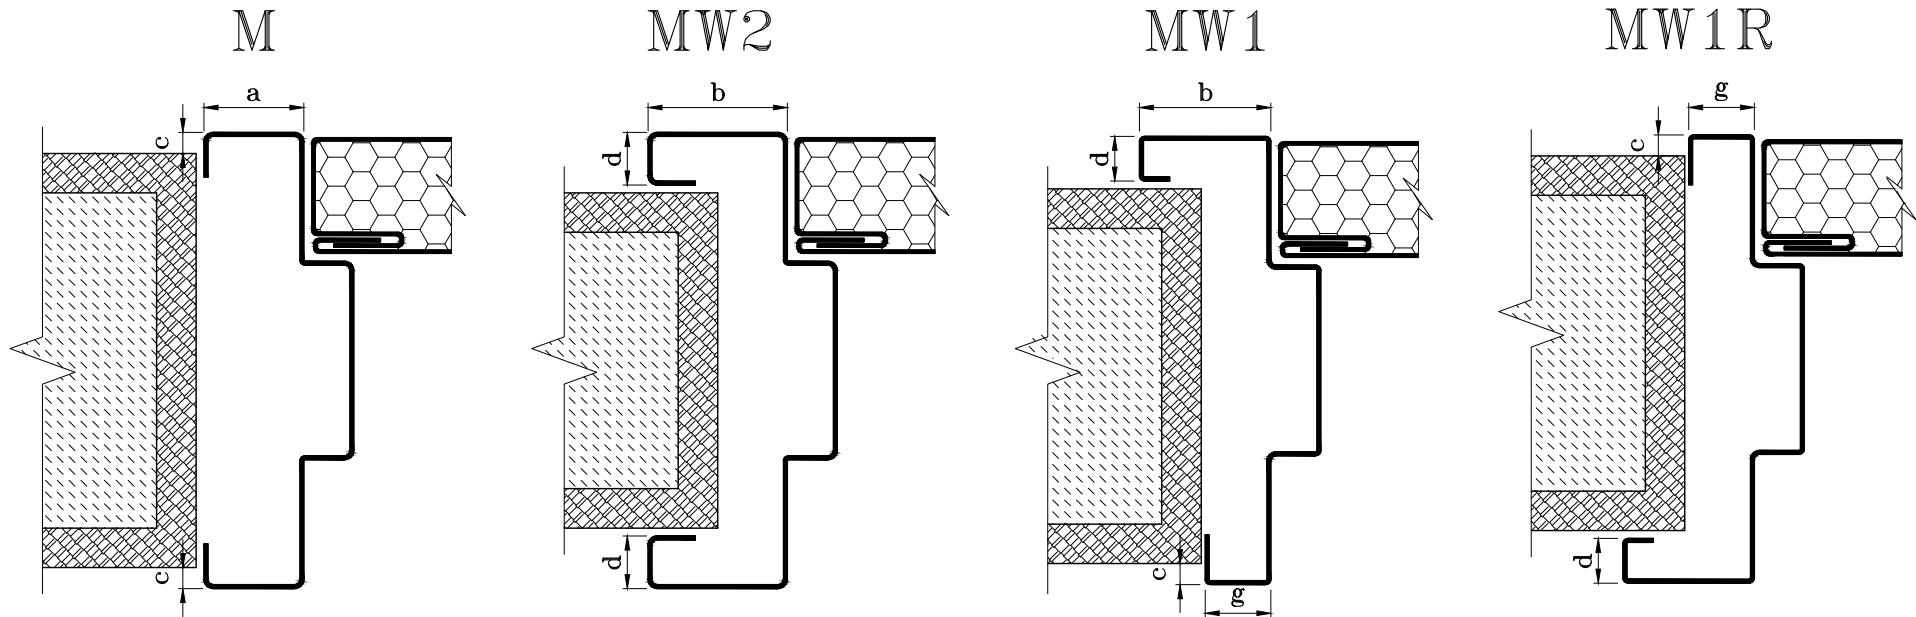


- * a = Standard is 38mm (minimum 19mm)
- * b = Standard is 50mm (minimum 30mm)
- * c = Standard is 8mm
- * d = Standard is 17mm
- * g = Standard is 25mm

<p>Fitzpatrick s.a.l</p> <p>Tel : 961 1 901888 - 961 3 232444 Fax : 961 1 901333 Beirut , LEBANON</p>	<p>PROJECT : FITZPATRICK STANDARD</p>	<p>DWG TITLE : FRAME TYPES</p>	<p>DATE : 3/7/2012</p> <p>SCALE : NOT TO SCALE</p>	<p>REMARK</p>	<p>DWG NB : FS-A/01</p>
---	---	--	---	---------------	-------------------------------------

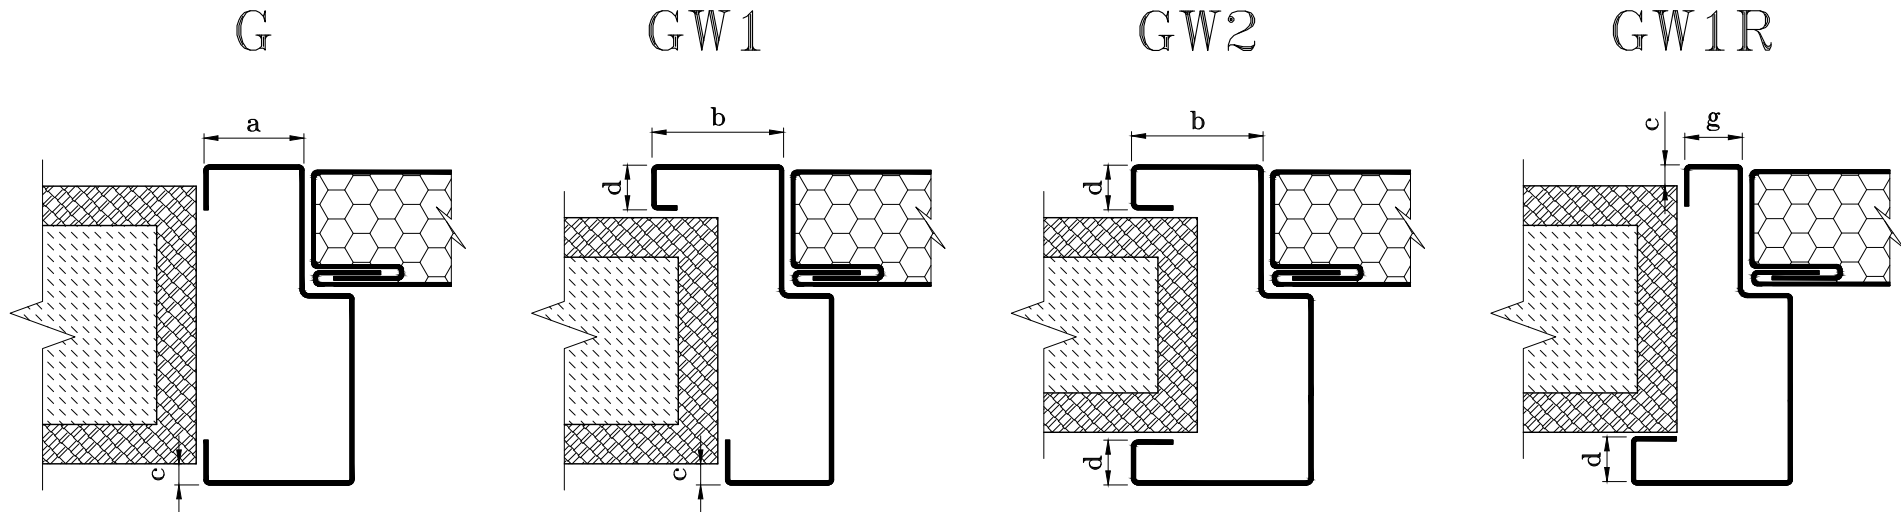


- * a = Standard is 38mm (minimum 19mm)
- * b = Standard is 50mm (minimum 30mm)
- * c = Standard is 8mm
- * d = Standard is 17mm
- * g = Standard is 25mm

<p>Fitzpatrick s.a.l</p> <p>Tel : 961 1 901888 - 961 3 232444 Fax : 961 1 901333 Beirut , LEBANON</p>	<p>PROJECT : FITZPATRICK STANDARD</p>	<p>DWG TITLE : FRAME TYPES</p>	<p>DATE : 3/7/2012</p> <p>SCALE : NOT TO SCALE</p>	<p>REMARK</p>	<p>DWG NB : FS-A/02</p>
---	---	--	---	---------------	-------------------------------------

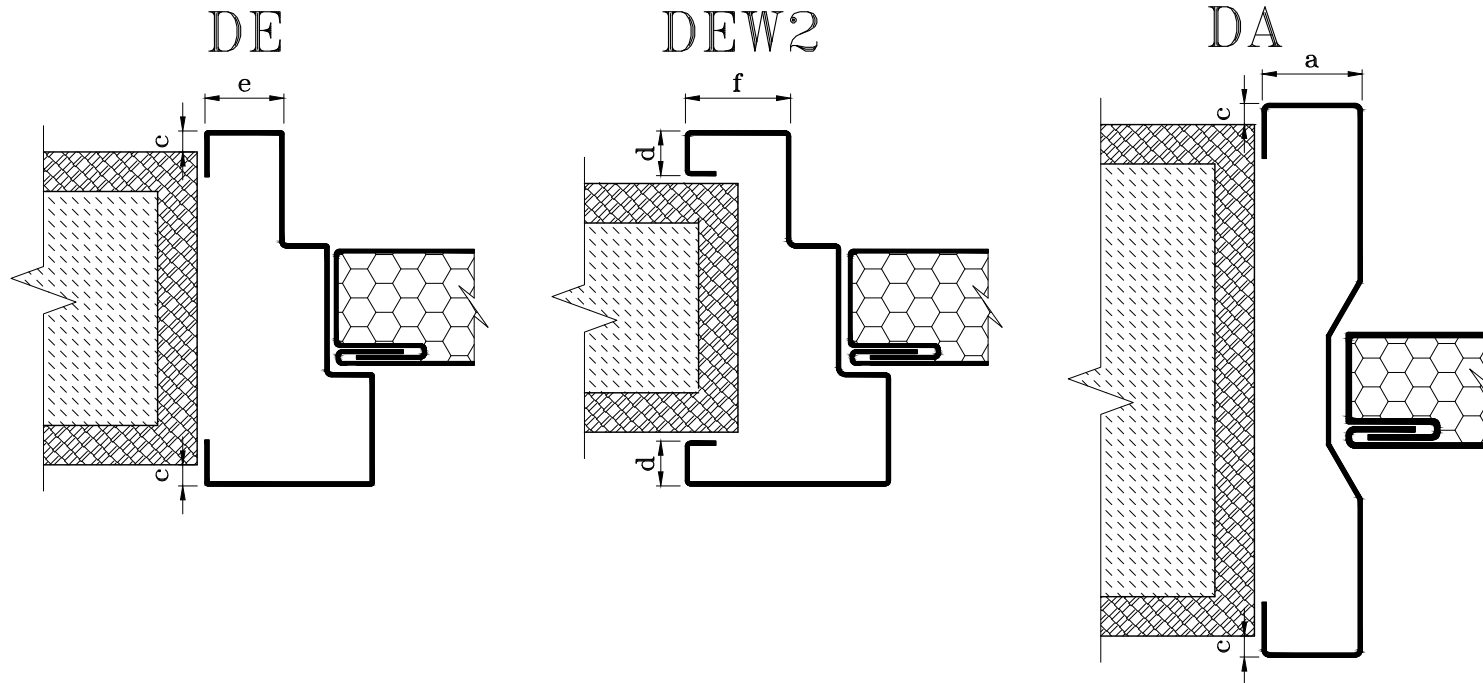

- * a = Standard is 38mm (minimum 19mm)
- * c = Standard is 8mm
- * d = Standard is 17mm
- * e = Standard is 30mm (minimum 19mm)
- * f = Standard is 40mm (minimum 25mm)


<p>Fitzpatrick s.a.l</p> <p>Tel : 961 1 901888 - 961 3 232444 Fax : 961 1 901333 Beirut , LEBANON</p>	<p>PROJECT : FITZPATRICK STANDARD</p>	<p>DWG TITLE : FRAME TYPES</p>	<p>DATE : 3/7/2012</p> <p>SCALE : NOT TO SCALE</p>	<p>REMARK</p>	<p>DWG NB : FS-A/03</p>
---	--	---	--	---------------	-------------------------------------

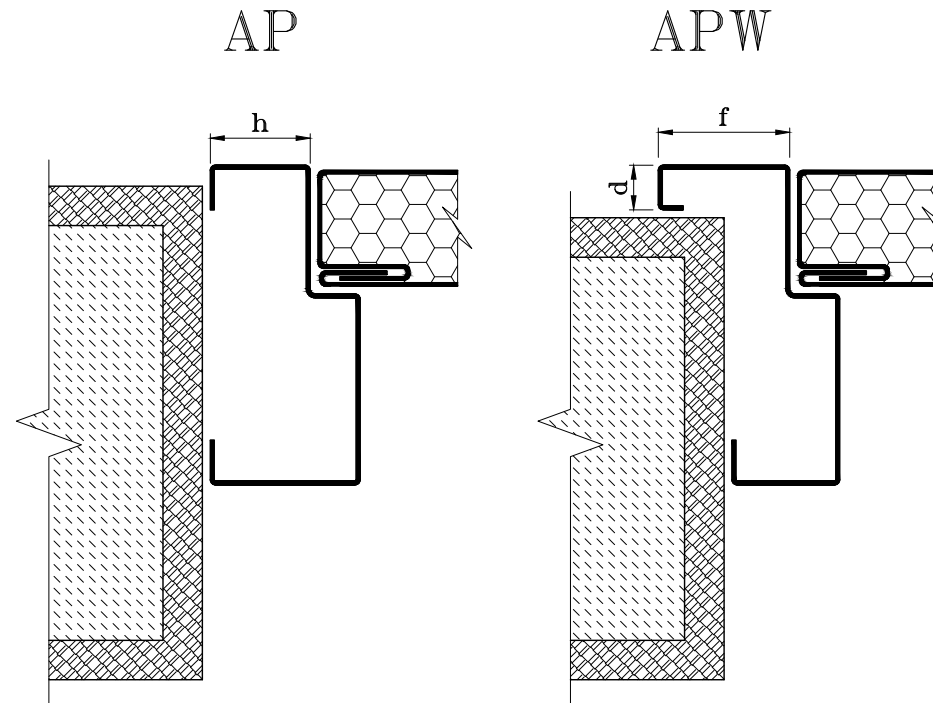



* f = Standard is 40mm
 * h = Standard is 20mm

<p>Fitzpatrick s.a.l Tel : 961 1 901888 - 961 3 232444 Fax : 961 1 901333 Beirut , LEBANON</p>	<p>PROJECT : FITZPATRICK STANDARD</p>	<p>DWG TITLE : FRAME TYPES</p>	<p>DATE : 3/7/2012 SCALE : NOT TO SCALE</p>	<p>REMARK</p>	<p>DWG NB : FS-A/04</p>
---	--	---	--	---------------	-------------------------------------

KNOCK-DOWN TYPE*

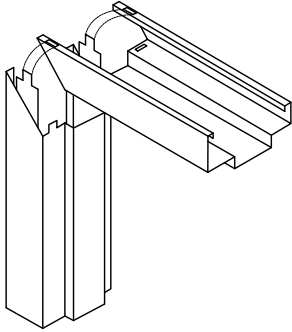


CORNER WELDED TYPE

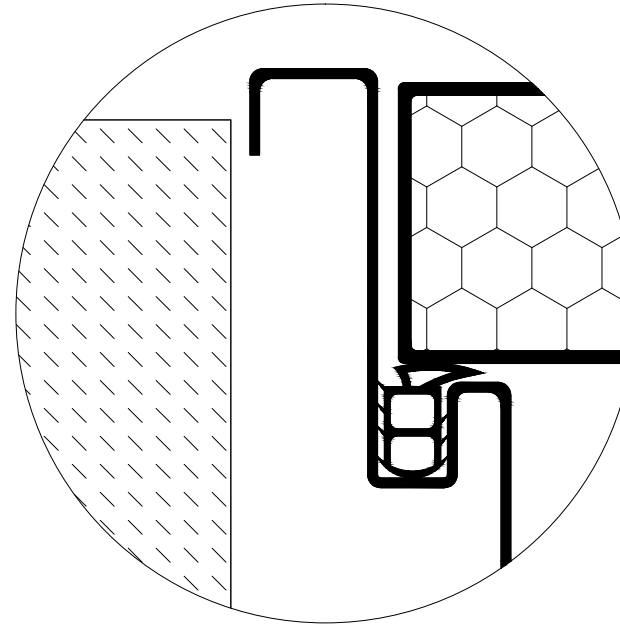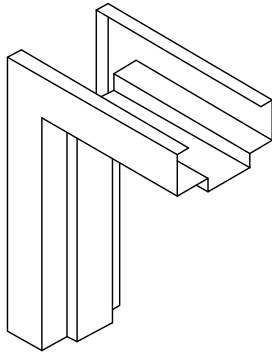

Grooved Option
Available For All Frame Types
*** Add (S) to Frame Type Name**

* all frames that are wrap around 2 sides
 should be KNOCK-DOWN

<p>Fitzpatrick s.a.l Tel : 961 1 901888 - 961 3 232444</p>	<p>PROJECT : FITZPATRICK STANDARD</p>	<p>DWG TITLE : CORNER TYPES - GROOVED OPTION</p>	<p>DATE : 3/7/2012 SCALE : NOT TO SCALE</p>	<p>REMARK</p>	<p>DWG NB : FS-B/01</p>
--	--	--	--	---------------	-------------------------------------

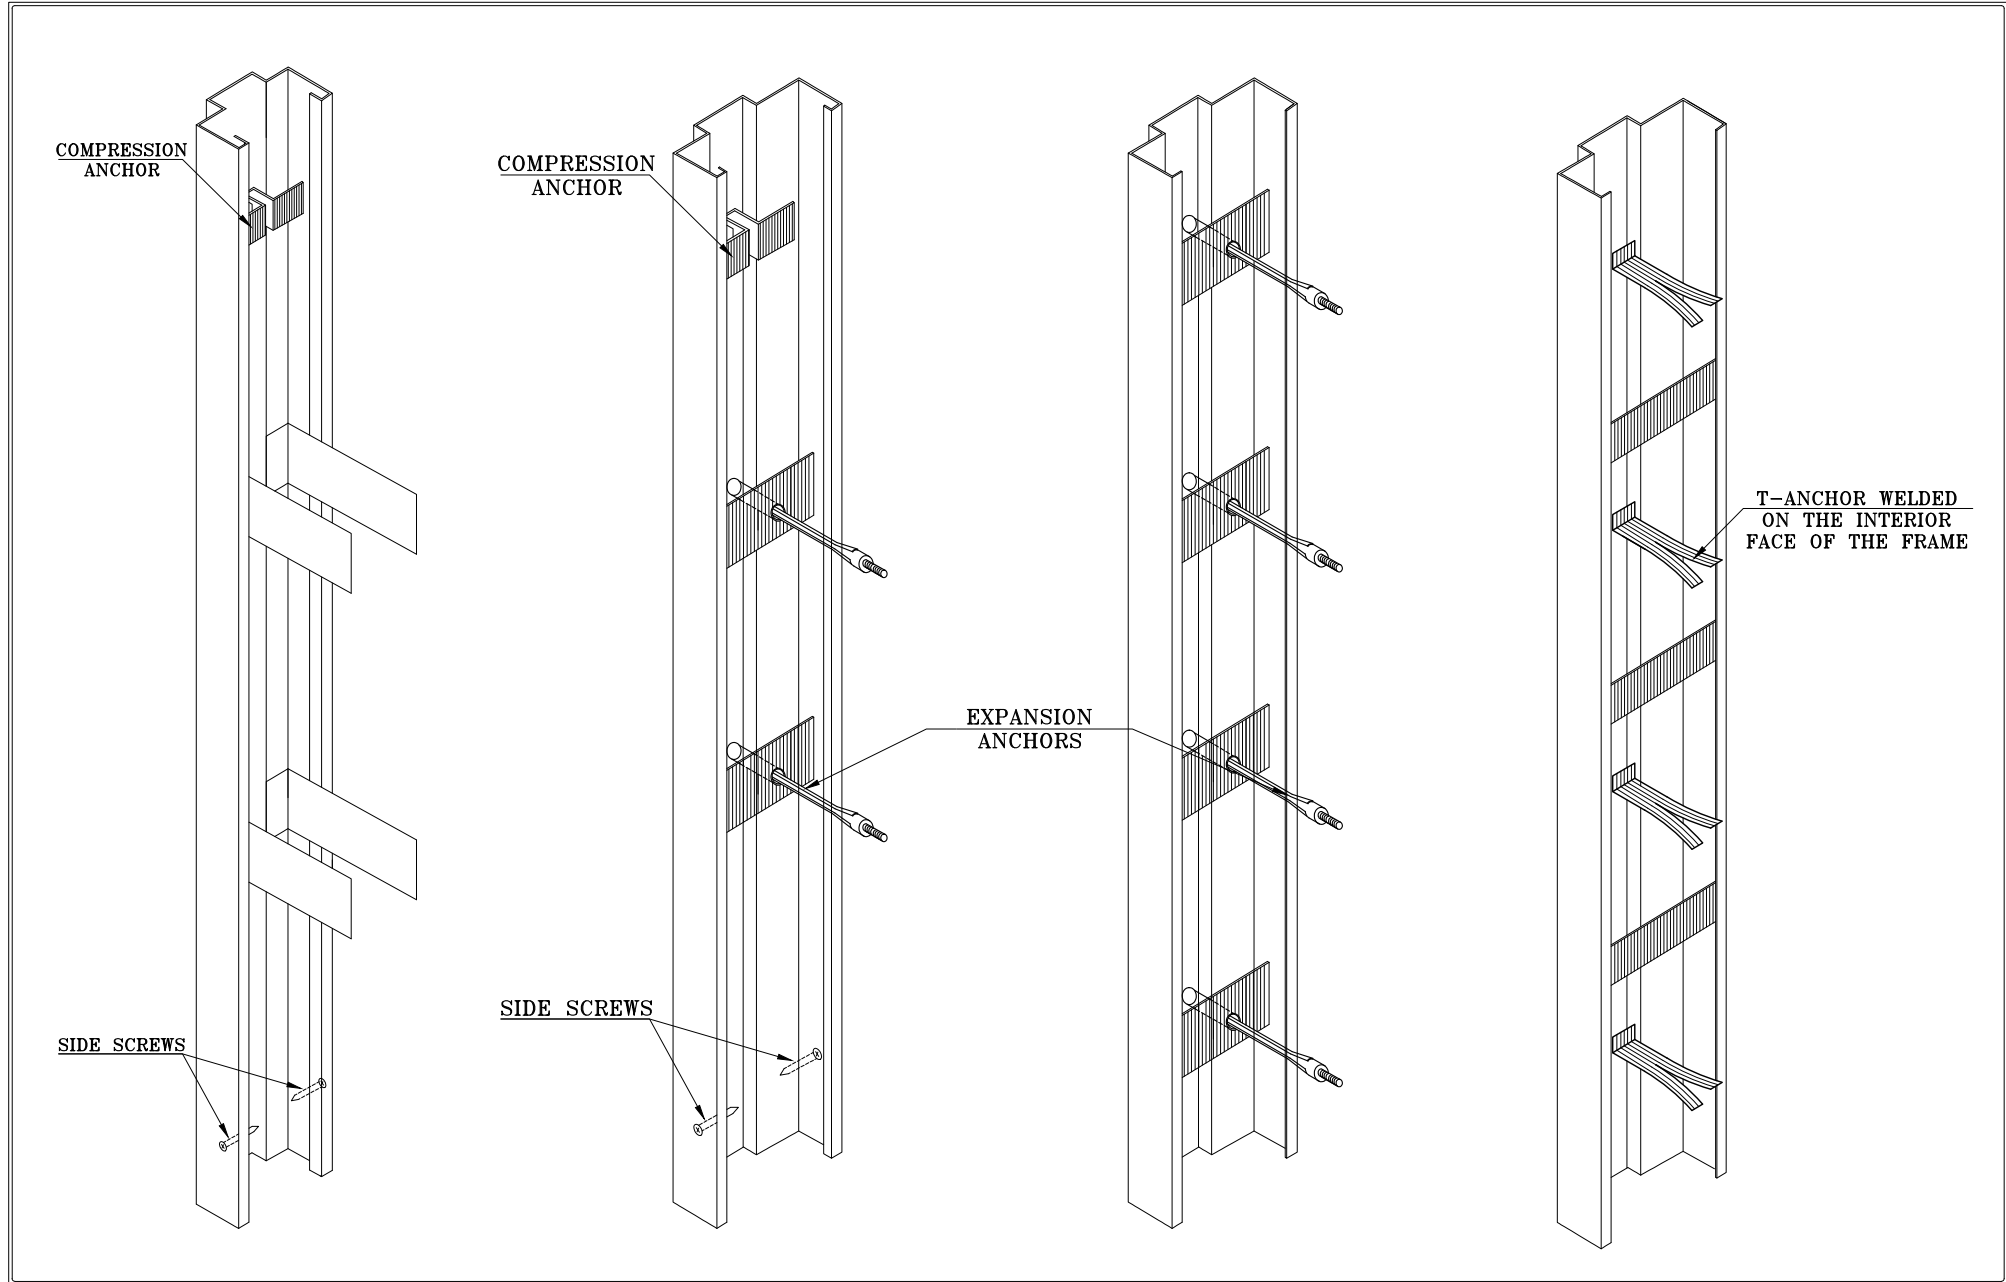

<p>Fitzpatrick s.a.l Tel : 961 1 901888 - 961 3 232444 Fax : 961 1 901333 Beirut , LEBANON</p>	<p>PROJECT : FITZPATRICK STANDARD</p>	<p>DWG TITLE : FIXING METHODS</p>	<p>DATE : 3/7/2012</p> <p>SCALE : NOT TO SCALE</p>	<p>REMARK</p>	<p>DWG NB : FS-C/01</p>
---	--	--	--	---------------	--